



SHAW PARK ALL-SEASON RECREATION COMPLEX - SPARC

BOARD OF ALDERMAN PRESENTATION

SEPTEMBER 24, 2019

Sheet Name:

Date: SEPTEMBER 24, 2019



SPARC - Shaw Park All-Season Recreation Complex
Brentwood Boulevard
Clayton, Missouri

Chiodini
ARCHITECTS

Chiodini Associates - Architects | Interior Design | Graphics
1401 South Brentwood Blvd. Studio 575
Saint Louis, Missouri 63144
314.725.5588 | FAX 314.733.9999



siteplan
scale: 1"=20'-0"
north

Sheet Name: SITE PLAN


Date: SEPTEMBER 24, 2019



SPARC - Shaw Park All-Season Recreation Complex
Brentwood Boulevard
Clayton, Missouri



Chiodini Associates - Architects | Interior Design | Graphics
1401 South Brentwood Blvd., Studio 575
Saint Louis, Missouri 63144
314.725.5588 | FAX 314.733.9999

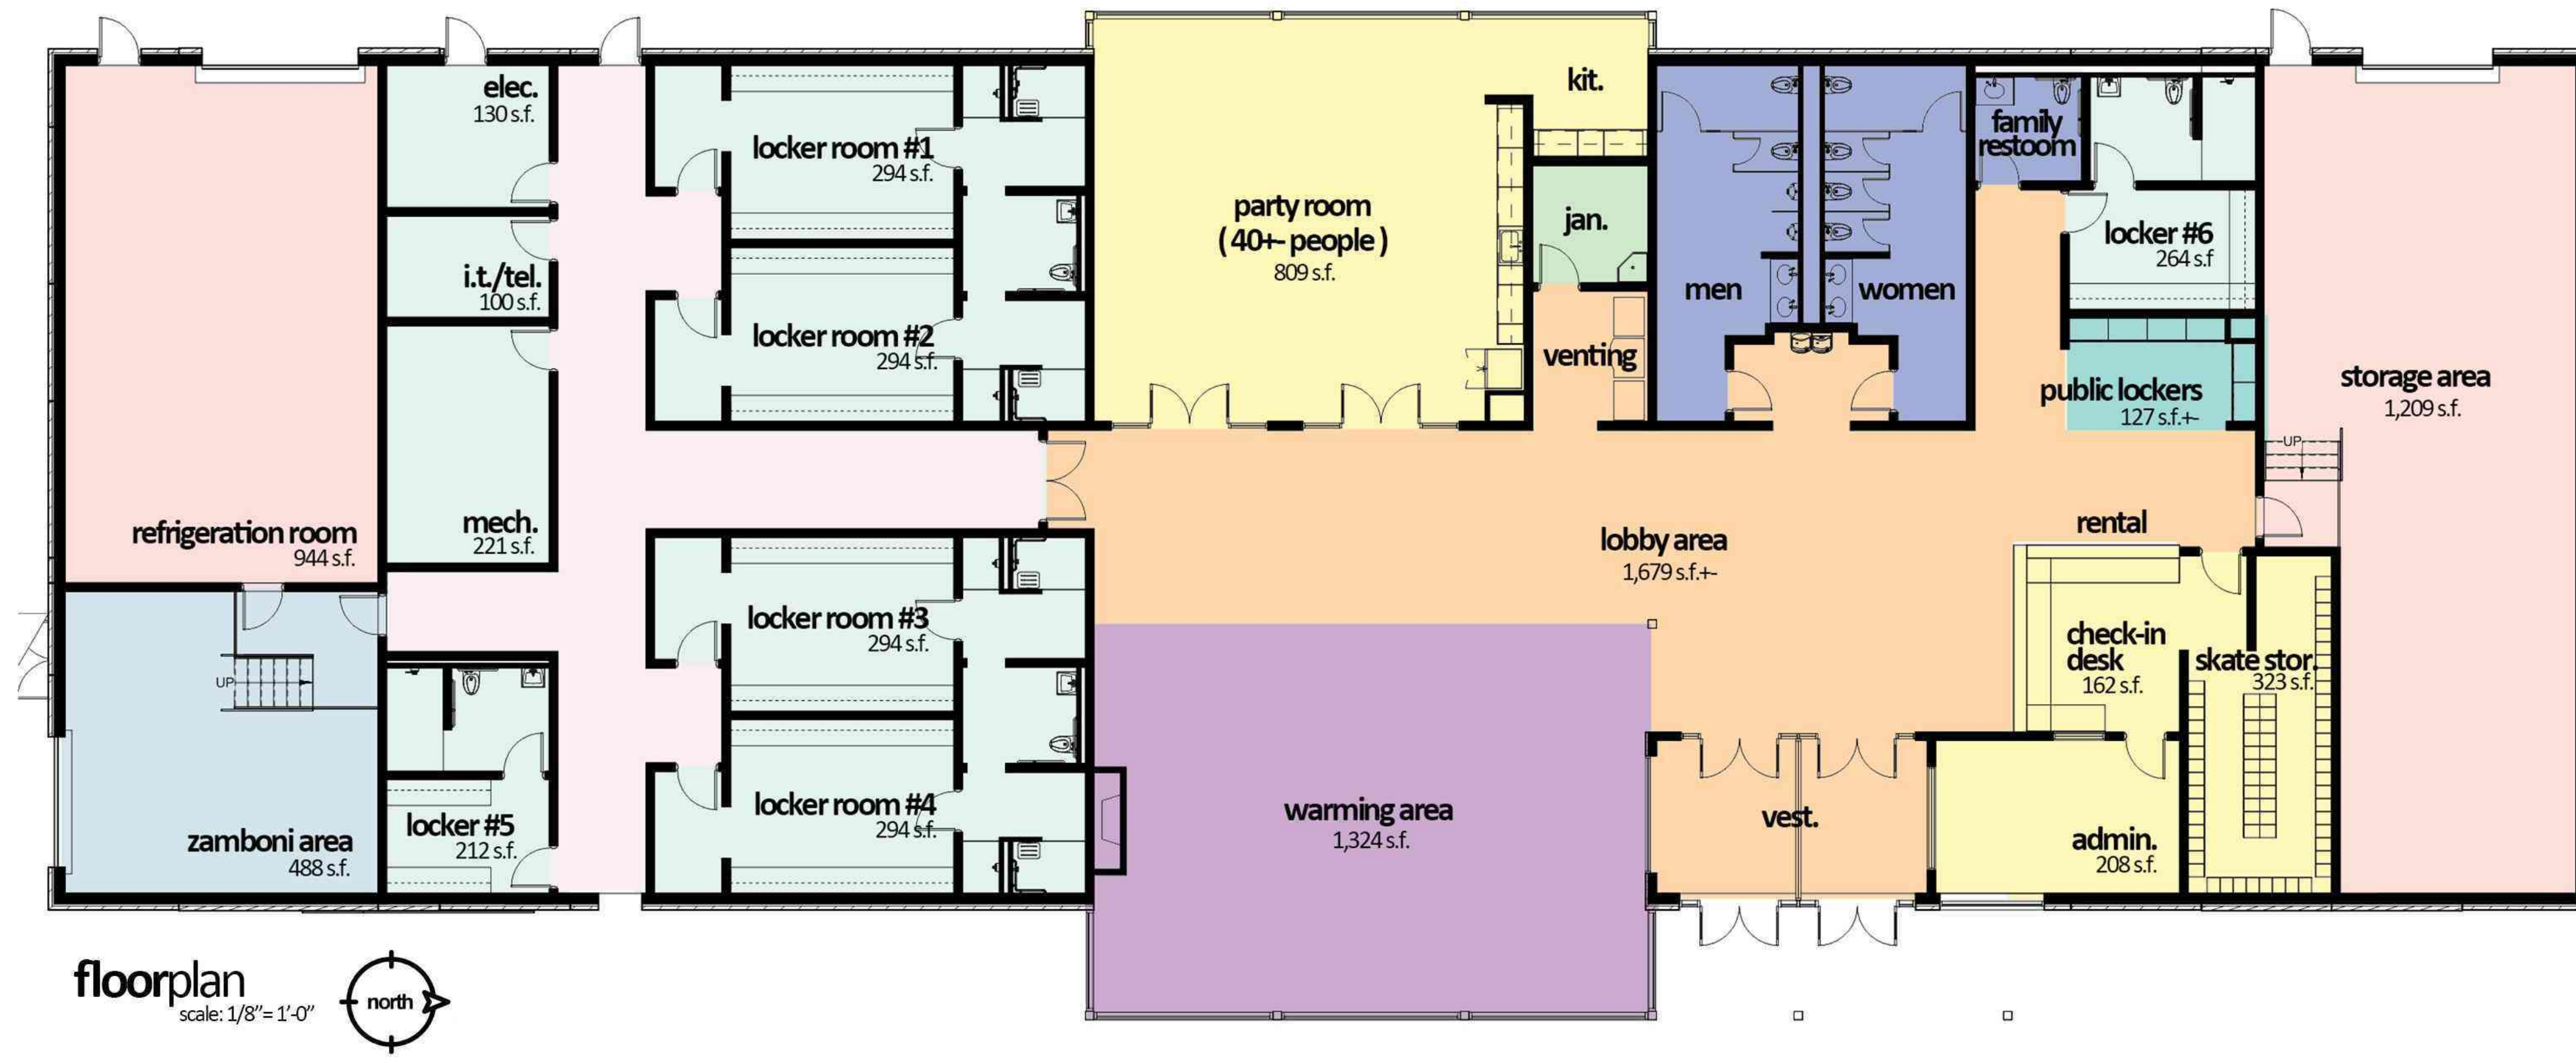

Sheet Name: FLOOR PLAN

Date: SEPTEMBER 24, 2019



SPARC - Shaw Park All-Season Recreation Complex
Brentwood Boulevard
Clayton, Missouri



Chiodini Associates - Architects | Interior Design | Graphics
1401 South Brentwood Blvd., Studio 575
Saint Louis, Missouri 63144
314.725.5588 | FAX 314.733.9999



Sheet Name: OPTION 1 - RENDERINGS

Date: SEPTEMBER 24, 2019

CLAYTON
MISSOURI

SPARC - Shaw Park All-Season Recreation Complex
Brentwood Boulevard
Clayton, Missouri


Chiodini
ARCHITECTS

Chiodini Associates - Architects | Interior Design | Graphics
1401 South Brentwood Blvd. Studio 575
Saint Louis, Missouri 63144
314.725.5588 | FAX 314.733.9999



Sheet Name: OPTION 1 ADDITIONAL VIEWS

Date: SEPTEMBER 24, 2019

 **SPARC** - Shaw Park All-Season Recreation Complex
Brentwood Boulevard
Clayton, Missouri

Chiadini
ARCHITECTS
Chiadini Associates - Architects | Interior Design | Graphics
1401 South Brentwood Blvd. Studio 575
Saint Louis, Missouri 63144
314.725.5588 | FAX 314.733.9999



OPTION 2 - RENDERINGS

SEPTEMBER 24, 2019



Sheet Name: OPTION 2 - ADDITIONAL VIEWS Date: SEPTEMBER 24, 2019

 **SPARC** - Shaw Park All-Season Recreation Complex
Brentwood Boulevard
Clayton, Missouri

Chiodini
ARCHITECTS
Chiodini Associates - Architects | Interior Design | Graphics
1401 South Brentwood Blvd. Studio 575
Saint Louis, Missouri 63144
314.725.5588 | FAX 314.733.9999