



ARCHITECTURAL REVIEW BOARD SUBMITTAL

SHAW PARK ALL-SEASON RECREATION COMPLEX



Sheet Name: COVER SHEET

Date: MARCH 2, 2020



SPARC - Shaw Park All-Season Recreation Complex
Brentwood Boulevard
Clayton, Missouri

Chiodini
ARCHITECTS

Chiodini Associates - Architects | Interior Design | Graphics
1401 South Brentwood Blvd. Studio 575
Saint Louis, Missouri 63144
314.725.5588 | FAX 314.733.9999



03/02/2020



Sheet Name: EXISTING SITE PHOTOGRAPHS

Date: DECEMBER 2, 2019



SPARC - Shaw Park All-Season Recreation Complex
Brentwood Boulevard
Clayton, Missouri


Chiodini
ARCHITECTS

Chiodini Associates - Architects | Interior Design | Graphics
1401 South Brentwood Blvd. Studio 575
Saint Louis, Missouri 63144
314.725.5588 | FAX 314.733.9999



03/02/2020

PRINTED: 1/14/2020 7:58:14 AM

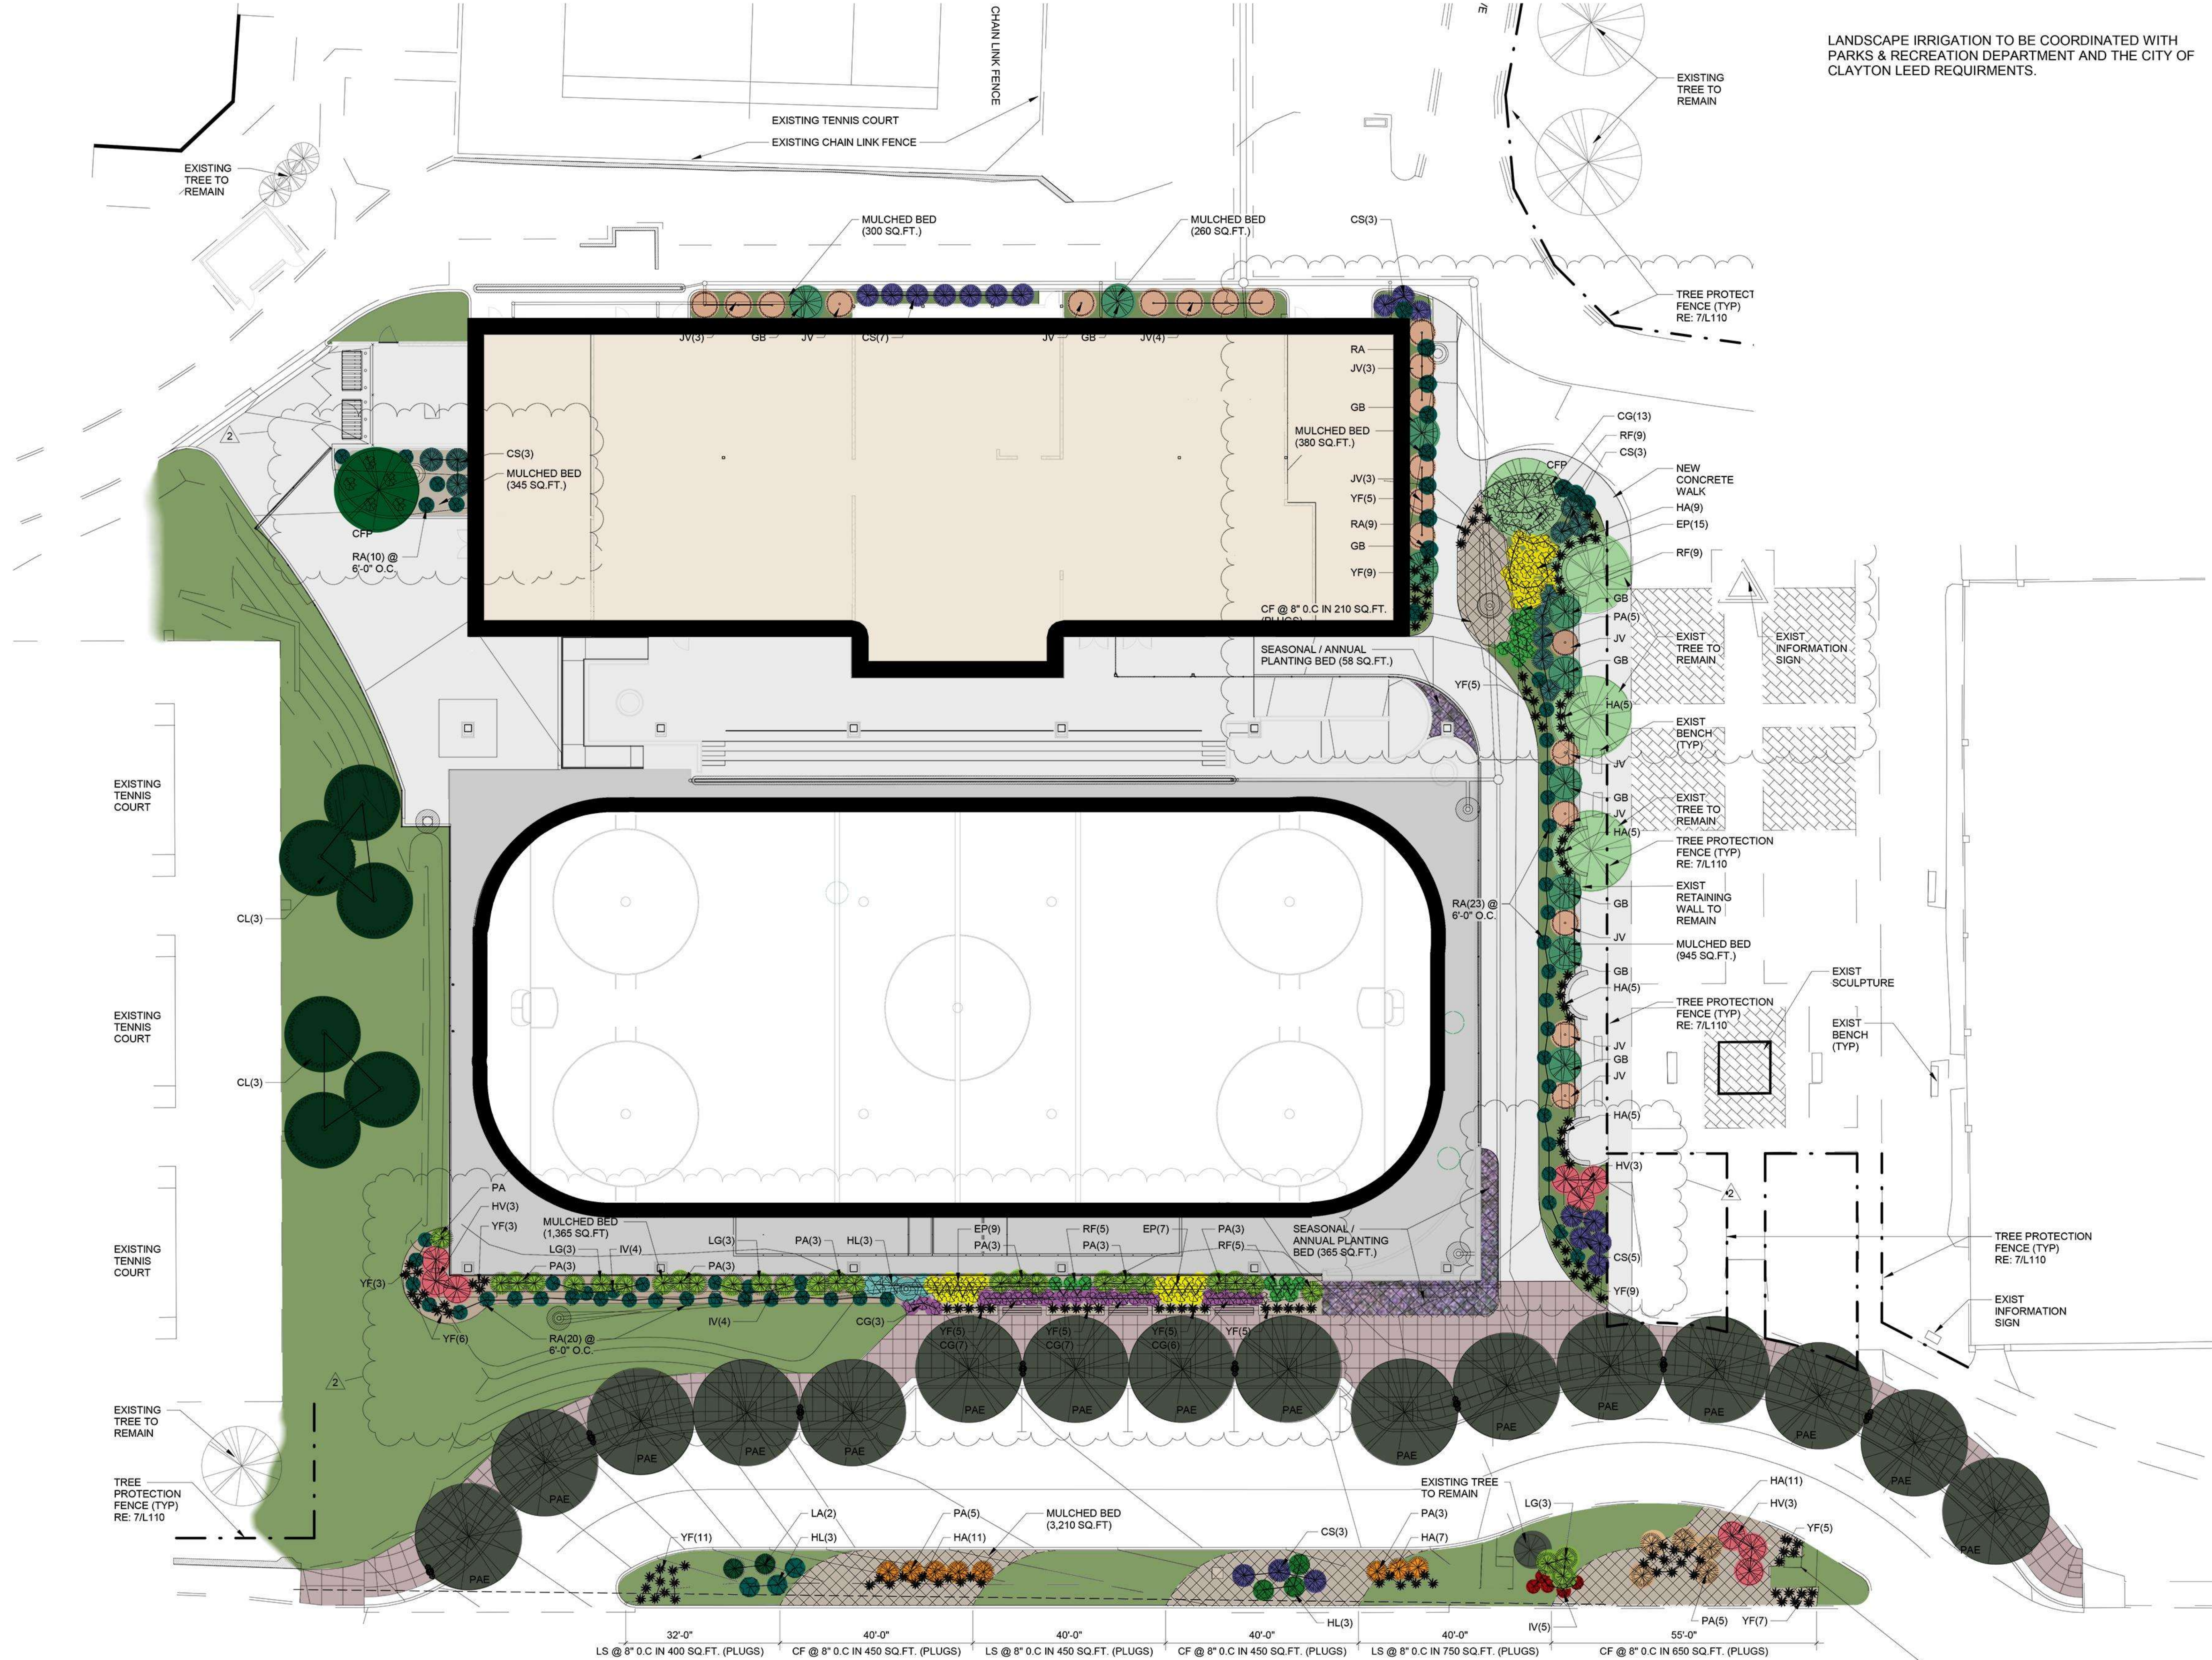

LANDSCAPE IRRIGATION TO BE COORDINATED WITH PARKS & RECREATION DEPARTMENT AND THE CITY OF CLAYTON LEED REQUIREMENTS.

THE ARCHITECT EXPRESSLY RESERVES HIS COMMON LAW AND STATUTORY LAW COPYRIGHTS AND OTHER PROPERTY RIGHTS FOR THESE "ARCHITECTURAL WORKS" AND "TECHNICAL DOCUMENTS" AND ANY DERIVATIVES THEREOF. THESE DRAWINGS AND DOCUMENTS ARE NOT TO BE REPRODUCED, CHANGED OR COPIED IN ANY MANNER WHATSOEVER FOR ANY USE WITHOUT FIRST OBTAINING THE EXPRESS WRITTEN CONSENT OF LOUIS G. CHIODINI, CHIODINI ASSOCIATES, NOR ARE THEY TO BE ASSIGNED TO ANY PARTY WITHOUT FIRST OBTAINING SAID WRITTEN PERMISSION AND CONSENT.

© COPYRIGHT PENDING


Chiodini Architects is working in conjunction with Justin Whipple, Superintendent of Parks, Certified Arborists #MW4545-AM from the Parks and Recreation department

**THE COMMONS at SHAW
 PARK**

**217 S BRENTWOOD BLVD
 CLAYTON, MISSOURI 63105**

REVISIONS:

NO.	DATE	DESCRIPTION
2	2020.01.10	LANDSCAPE REVIEW

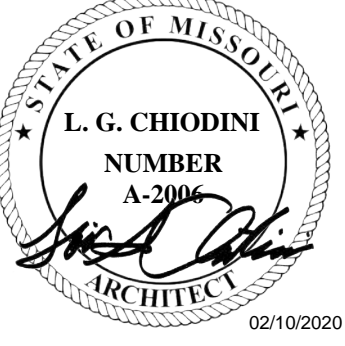

LANDSCAPE PLAN EAST

Project Number: 2019.010
 Date: 2019.12.03
 Drawn By: RJL


L101

LANDSCAPE PLAN
 1/16" = 1'-0"

1 5 10 20 40
 SITE AND REFERENCE BENCHMARK
 ELEVATION=554.55

SITE PLAN SUBMISSION - DECEMBER 3, 2019

LANDSCAPE IRRIGATION TO BE COORDINATED WITH PARKS & RECREATION DEPARTMENT AND THE CITY OF CLAYTON LEED REQUIREMENTS.

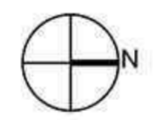

1 LANDSCAPE PLAN
1/16" = 1'-0"



THE ARCHITECT EXPRESSLY RESERVES HIS COMMON LAW AND STATUTORY LAW COPYRIGHTS AND OTHER PROPERTY RIGHTS FOR THESE "ARCHITECTURAL WORKS" AND "TECHNICAL DOCUMENTS" AND ANY DERIVATIVES THEREOF. THESE DRAWINGS AND DOCUMENTS ARE NOT TO BE REPRODUCED, CHANGED OR COPIED IN ANY MANNER WHATSOEVER FOR ANY USE WITHOUT FIRST OBTAINING THE EXPRESS WRITTEN CONSENT OF LOUIS G. CHIODINI, CHIODINI ASSOCIATES, NOR ARE THEY TO BE ASSIGNED TO ANY PARTY WITHOUT FIRST OBTAINING SAID WRITTEN PERMISSION AND CONSENT.


© COPYRIGHT PENDING

Chiodini Architects is working in conjunction with Justin Whipple, Superintendent of Parks, Certified Arborists #MMW4545-AM from the Parks and Recreation department

THE COMMONS at SHAW PARK
217 S BRENTWOOD BLVD
CLAYTON, MISSOURI 63105

REVISIONS:

2	2020.01.10	LANDSCAPE REVIEW

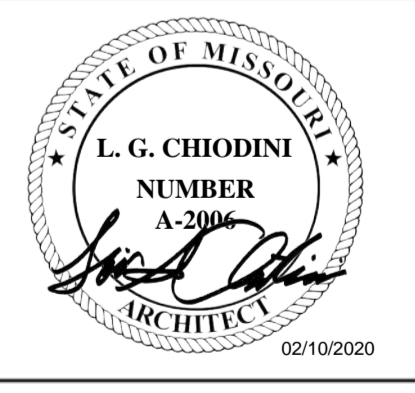

LANDSCAPE PLAN WEST
Project Number: 2019.010
Date: 2019.12.03
Drawn By: RJL


SITE PLAN SUBMISSION - DECEMBER 3, 2019




EAST BUILDING ELEVATION



WEST BUILDING ELEVATION

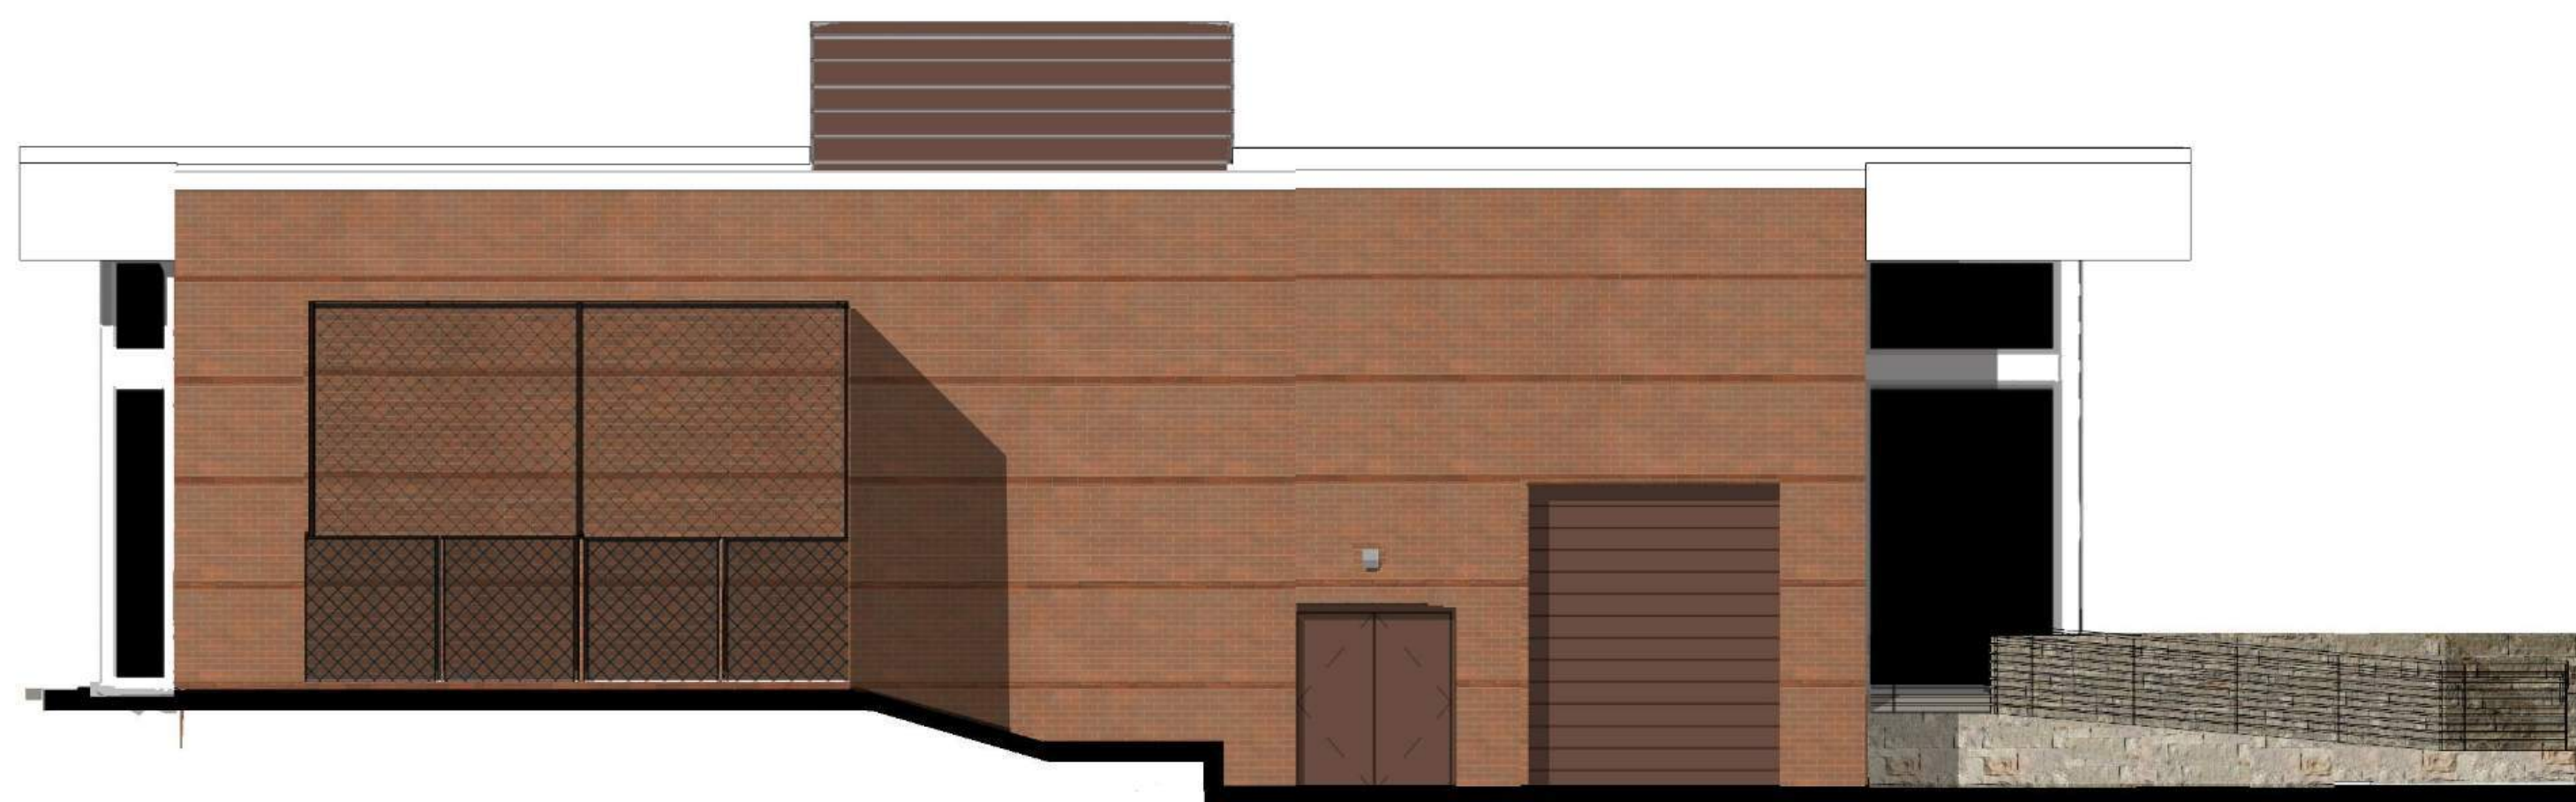


SOUTH BUILDING ELEVATION

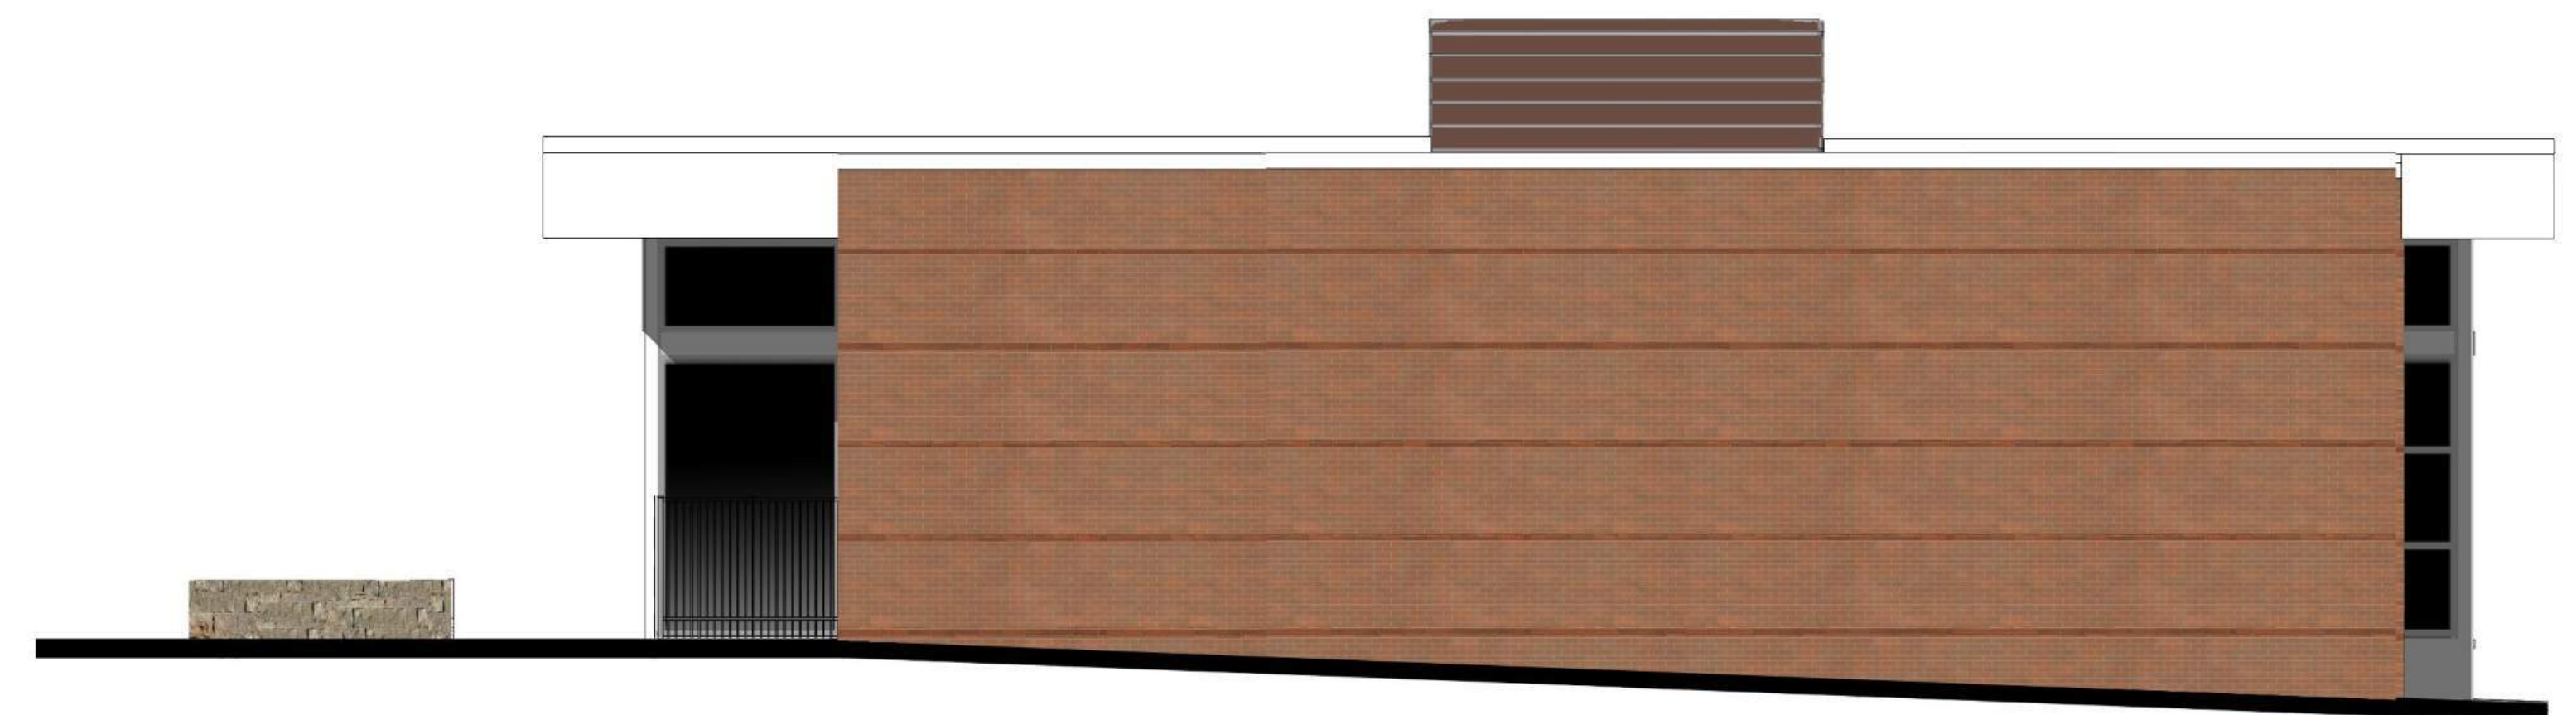


NORTH BUILDING ELEVATION

Sheet Name: BUILDING COLOR ELEVATIONS


Date: MARCH 2, 2020



SPARC - Shaw Park All-Season Recreation Complex
Brentwood Boulevard
Clayton, Missouri



Chiodini Associates - Architects | Interior Design | Graphics
1401 South Brentwood Blvd. Studio 575
Saint Louis, Missouri 63144
314.725.5588 | FAX 314.733.9999

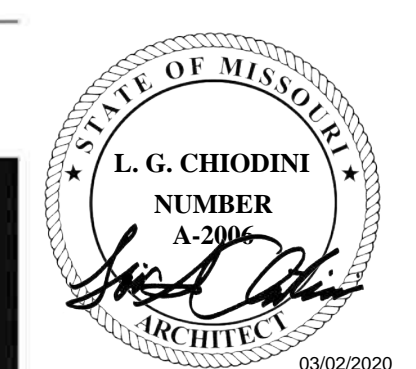

03/02/2020



Sheet Name: COLOR RENDERINGS

Date: MARCH 2, 2020


SPARC - Shaw Park All-Season Recreation Complex
 Brentwood Boulevard
 Clayton, Missouri


 Chiodini Associates - Architects | Interior Design | Graphics
 1401 South Brentwood Blvd. Studio 575
 Saint Louis, Missouri 63144
 314.725.5588 | FAX 314.733.9999


 STATE OF MISSOURI
 L.G. CHIODINI
 NUMBER
 A-2006
 ARCHITECT
 03/02/2020



Sheet Name: COLOR RENDERINGS

Date: MARCH 2, 2020



SPARC - Shaw Park All-Season Recreation Complex
 Brentwood Boulevard
 Clayton, Missouri

Chiodini
 ARCHITECTS

Chiodini Associates - Architects | Interior Design | Graphics
 1401 South Brentwood Blvd. Studio 575
 Saint Louis, Missouri 63144
 314.725.5588 | FAX 314.733.9999

